


# 5/8" x 5/8" Picket Railing

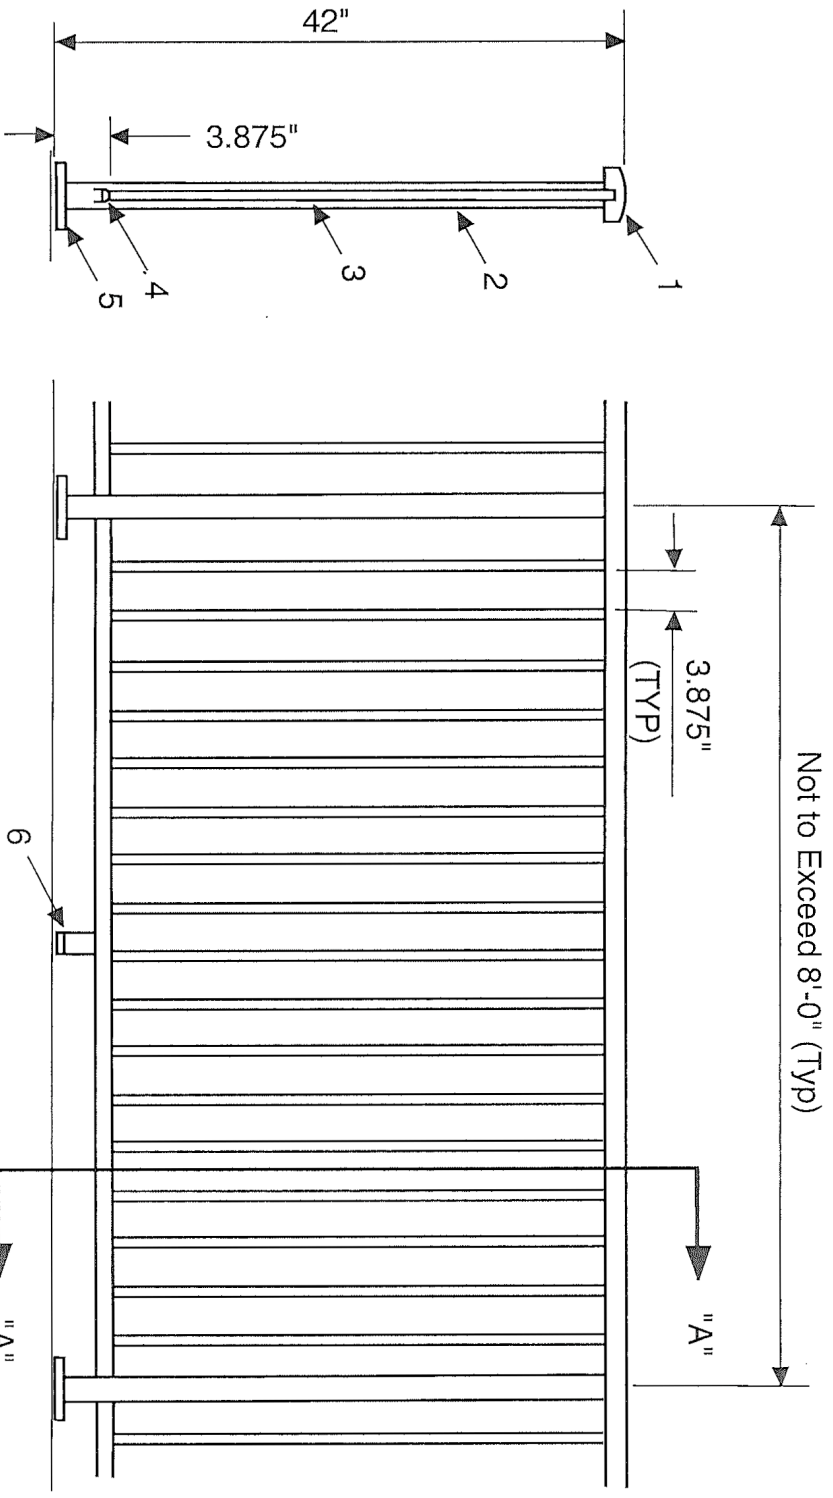

**SECTION "A-A"**  
NOT TO SCALE

**ELEVATION OF BALCONY RAILING**  
NOT TO SCALE

Notes: Materials - Aluminum  
 Fabrication - Component and/or Welded  
 Finish - Polyester powder coated

**CREATIVE DECKWORX**

Unit 115, 11929 - 40th Street S.E., Calgary, AB T2Z 4M8  
 403-668-1389 info@creativedeckworx.com

	Description	Thickness	Alloy
1	Top Rail	.070	6063-T54
2	Post - 1.75" x 1.75"	.090	6061-T6
3	Picket - .625" x .625"	.050	6063-T5
4	Bottom Rail - 1.06" x 1.41"	.070	6060-T5
5	Baseplate - 4.00" x 4.00"	.250	6061-T6